## DISCLOSURE PLAN PROPOSED LOT 30

This plan is to be read in conjunction with the disclosure statement prepared for this lot.

Cancelling part of Lot 1000 on SP315044 Locality of Deception Bay

- These notes form an integral part of this plan. No part of this plan may be reproduced without these notes being included.
   All dimensions and areas shown are subject to final survey and
- relevant local authority approval. This plan has been prepared for issue to a buyer as a disclosure plan under the Land Sales Act 1984. It is not to be
- used for any other purpose. Levels and contours shown on this plan are not to be used for
- site is required. 5. Any engineering detail (retaining walls, etc.) shown on this plan is indicative only and subject to construction and relevant local authority approval.

building design or construction; a topographical survey of the

6. For further detail regarding services, facilities and features which may have relevance to the proposed lot, reference should be made to the Development Application approval conditions, the approved operational works drawings and current engineering drawings.

Contour Interval - 0.25 metre



Design Contours

Retaining Wall (Due to plotting limitations the retaining walls shown are not to scale and are indicative only)



Height of Highest Point of Wall (Metres) Height of Lowest Point of Wall (Metres) Average Height of Wall (Metres)

Compaction of fill will be done in accordance with Australian Standard AS 3798—2007, under Level I inspection and testing by the nominated Geotechnical Inspection and Testing Authority.



Cut/Fill, calculated between design and existing surface contours



Area to be Cut, as supplied by KN Group Pty Ltd Consulting Engineers



Area to be Filled, as supplied by KN Group Pty Ltd Consulting Engineers

Lot levels and earthworks derived from Engineering Drawings.

Meridian: MGA Zone 56 □

Contour Height Datum: AHD

urban planning, surveying

В

Α

Issue

WIDTHS OF LOTS AMENDED CIVIL DESIGN INFORMATION ADDED ORIGINAL ISSUE

20/11/19 ΑV LS 10/10/19 AA ΑV 23/09/19 DG  $\mathsf{AV}$ 

14

Scale 1:250 - Lengths are in Metres.

16

18

DISCLOSURE PLAN GPF No.5 Pty Ltd **STAGES 1 & 2** PARK ROAD, DECEPTION BAY

10 RP892855


RP892855


LOCALITY MAP

A3-5864/30 Project:

BNE180539

BI80539Disl.dwg

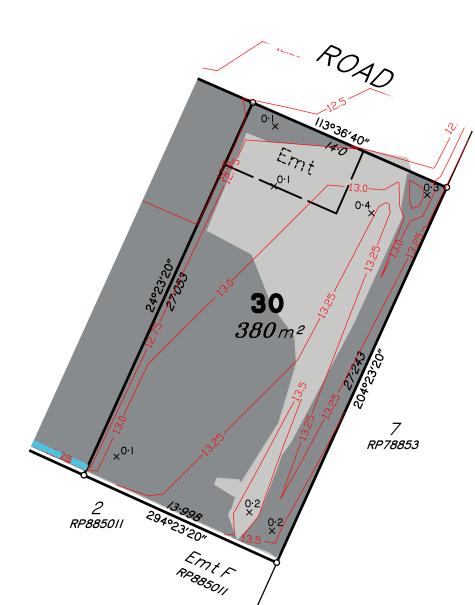

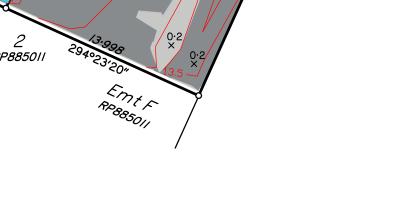

Details Date Drawn Checked

8

10

12

PO Box 3128, West End QLD 4101 PO Box 11711, Mackay Caneland QLD 4740
Ph: 07 3118 0600 Ph: 1300 278 783
brisbane@dtsqld.com.au mackay@dtsqld.com.au

20 22 24 26 28 30 32 34 36