


PINNACLE HOLMVIEW

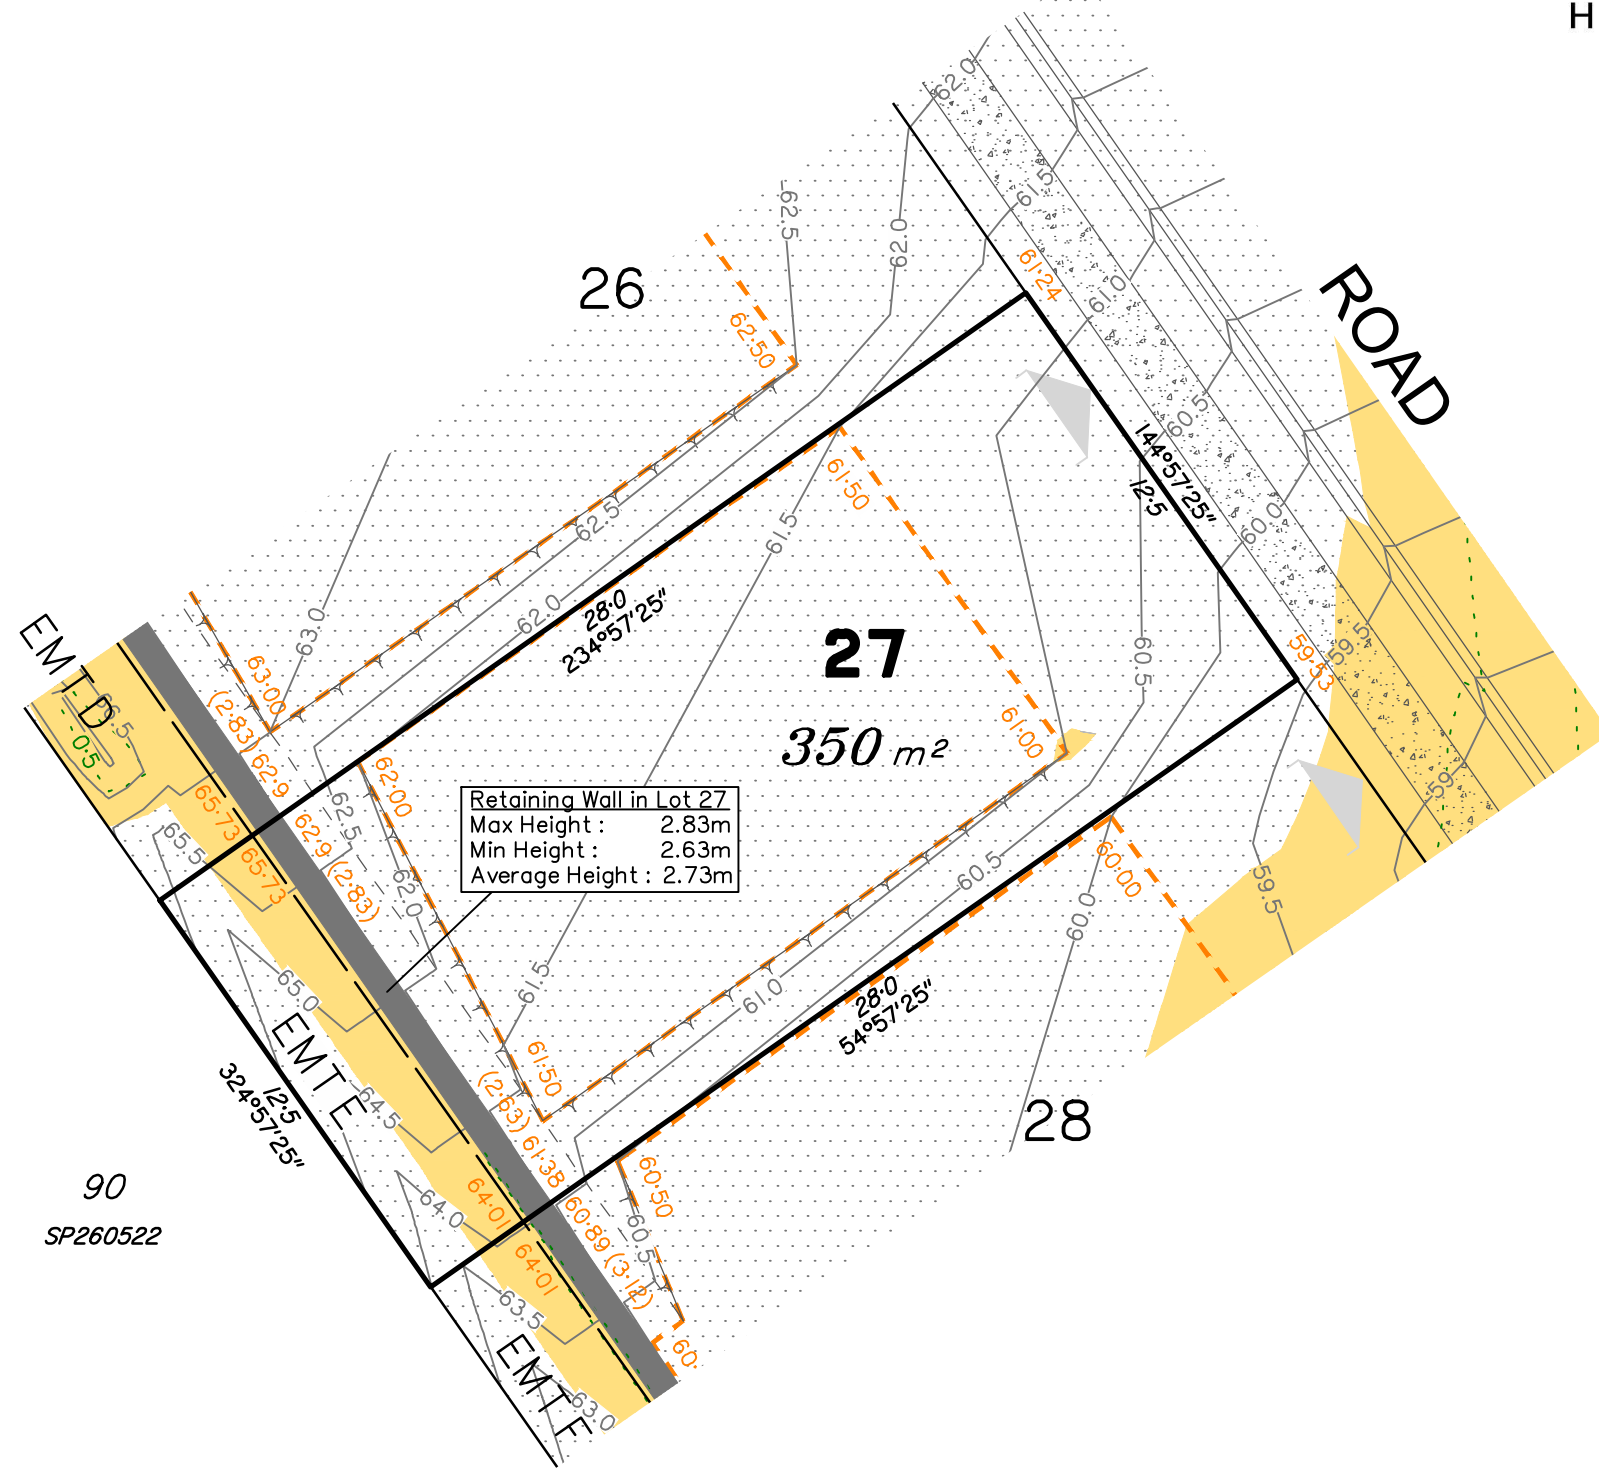

Retaining Wall in Lot 27
 Max Height : 2.83m
 Min Height : 2.63m
 Average Height : 2.73m

- LEGEND**
- Area of Cut
 - Area of Fill
 - Design Contours (0.50m Interval)
 - Depth of Fill Contours (0.50m Interval)
 - Proposed Retaining Wall (Height shown in brackets on lower side)
 - Proposed Earthworks Pad
 - Proposed Earthworks Pad Design Level
 - Top of Batter
 - Toe of Batter
 - Indicative Driveway Location

(Not all items in this legend may be relevant to the lot shown hereon)

NOTES
 This plan has been prepared from preliminary survey plan (SP313780) and engineering data provided on the 03/04/2020 by Burchills Engineering Solutions.

Development approval was granted for this subdivision by the Logan City Council on 12/09/2019. (Application number: COM/31/2019)
 For updates to the development approval visit: pdonline.logan.qld.gov.au.

Development approval for operational works for this subdivision was granted on 10/03/2020 by Logan City Council (Ref: OW/162/2019).

All fill shall be placed and compacted in a controlled manner under Level 1 supervision and certification in accordance with AS3798-2007.

The purchaser should refer to the applicable development approvals for building and/or other requirements that may be applicable to the lot.


Lot 27 contains Easement E on SP313780 for services benefiting Logan City Council.

Parts of Lot 27 are subject to areas of fill less than 0.5m in depth.

No.	by	Date	Description
A	TBG	27/09/19	Original Issue
B	TBG	24/04/20	Updated as per new civil data & minor alt



SCALE @ A3 1:200 - LENGTHS ARE IN METRES

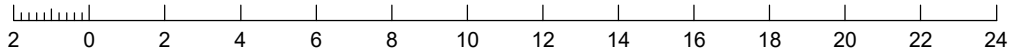

saunders havill group
 Saunders Havill Group Pty Ltd ABN 24 144 972 949
 Brisbane Springfield Rockhampton
 head office 9 Thompson St Bowen Hills Q 4006
 phone 1300 123 SHG web www.saundershavill.com
 ■ surveying ■ town planning ■ urban design ■ environmental management ■ landscape architecture

This Disclosure Plan is prepared for the sole purpose of satisfying the Disclosure requirements of the Land Sales Act and SHOULD NOT be used for any other purpose, particularly as-constructed purposes. This information is compiled from design plans only, unless otherwise stated, and therefore is subject to final survey and construction of operational works.

Disclosure Plan for Proposed Lot 27 on SP313780
 Described as part of Lot 91 on SP260522
 Existing Title Reference: 50968066
 Locality of Holmview (Logan City Council)

Level Datum: AHD der.
 Origin of Levels: PM 203698
 RL of Origin: 50.908
 Contour Interval: 0.50m
 Scale @A3 1: 200
 Plan No. 9510 S 03 DP B_27