


Certification of Proposed Allotment 1 Details

This plan illustrates Proposed Lot 1 as approved by The Planning Environment Court order D98 of 2009 dated 15/10/2010 and Sunshine Coast Regional Council Generally in Accordance Request file: REC08/0039.02, dated 4/08/2014, for Reconfiguration of a Lot, and in accordance with Operational Works Permit No. OPWI4/0296.02 dated 13/04/2018 and MOTUS Consulting Engineers Drawings No. MC312 Drawing No. C001 dated 24/08/17 and subsequent sheets and amendments as approved by Sunshine Coast Regional Council.

Notes

- Contours shown are Existing & Final Design levels derived from Detail Survey & Engineers Drawings and are shown at 0.5m intervals. Contours are not suitable for building design purposes.
- All areas and dimensions are subject to council sealing of the Survey Plan and registration in the Department of Natural Resources and Mines.
- This Plan is to be used as an attachment under the Land Sales Act to sell Freehold Land off the Plan.

Scale 1:400 - Lengths are in Metres.

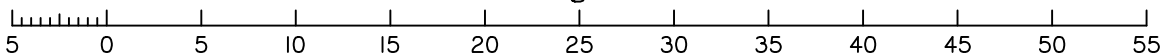

MURRAY & ASSOCIATES
 SURVEYORS & TOWN PLANNERS
 ACN 075 543 154
 Murray Building, 15-17 Currie St. Nambour Ph. (07)5441 2188 P.O. Box 246
 Branch Offices at Caboolture Chinchilla Roma Gympie & Emerald
 CADASTRAL SURVEYOR

Disclosure Plan for Proposed Lot 1
 (currently part of Lot 3 on RP901068)

LOCAL AUTHORITY: SUNSHINE COAST R.C. LOCALITY: Nambour

CLIENT: BRUCE GRADY	
DATE: 21/10/2020	SCALE: 1:400
COMP 43246_(Disclosure)	Level Datum: PM102651
FILE: Grady.dwg	RL 52.562m AHD(D)
MAP REF: 9444-11233	ORIG POR: 21
CONTOUR INT: 0.5 m	JOB No: 43246/1b
DRAWN: DJ/LF	
CHECKED: AJC	