



Boulder Ret Wall  
in Lot 4  
Max Ht: 2.5m  
Min Ht: 2.5m  
Av Ht: 2.5m


2  
RP  
128088

Compaction of any fill material placed on this site shall be completed under inspection and testing services in accordance with AS3798-2007.

**Legend**

Finished Contours	-----25.0-----
Existing Contours	-----25.0-----
Cut Area	
Fill Area	
0.5	+ Depth of Fill

1  
RP  
122665

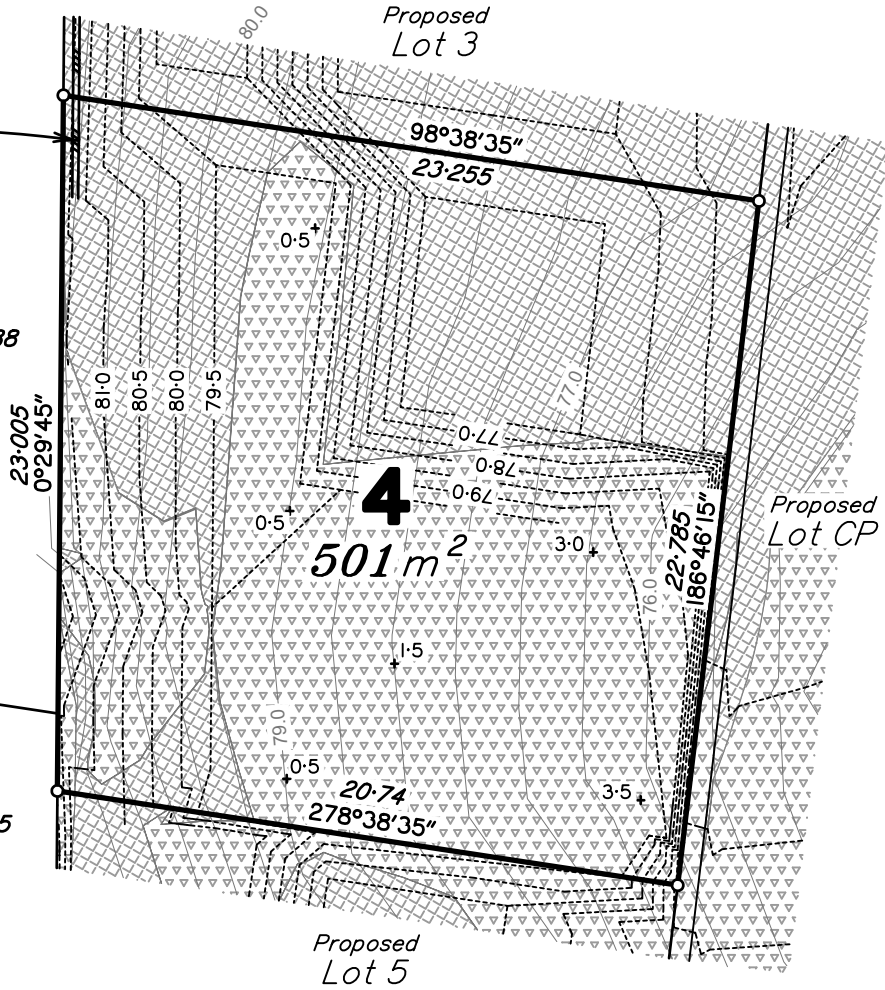


**Certification of Proposed Allotment 4 Details**

This plan illustrates Proposed Lot 4 as approved by The Planning Environment Court order D98 of 2009 dated 15/10/2010 and Sunshine Coast Regional Council Generally in Accordance Request file: REC08/0039.02, dated 4/08/2014, for Reconfiguration of a Lot, and in accordance with Operational Works Permit No. OPWI4/0296.02 dated 13/04/2018 and MOTUS Consulting Engineers Drawings No. MC312 Drawing No. C001 dated 24/08/17 and subsequent sheets and amendments as approved by Sunshine Coast Regional Council.

**Notes**

1. Contours shown are Existing & Final Design levels derived from Detail Survey & Engineers Drawings and are shown at 0.5m intervals. Contours are not suitable for building design purposes.
2. All areas and dimensions are subject to council sealing of the Survey Plan and registration in the Department of Natural Resources and Mines.
3. This Plan is to be used as an attachment under the Land Sales Act to sell Freehold Land off the Plan.

Scale 1:250 - Lengths are in Metres.

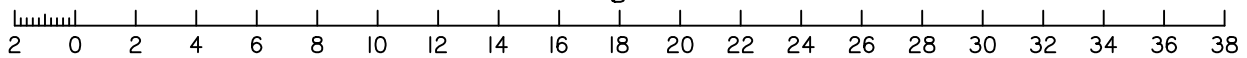

**MURRAY & ASSOCIATES**  
SURVEYORS & TOWN PLANNERS  
ACN 075 543 154  
Murray Building, 15-17 Currie St. Nambour Ph. (07)5441 2188 P.O. Box 246  
Branch Offices at Caboolture Chinchilla Roma Gympie & Emerald  
CADASTRAL SURVEYOR

**Disclosure Plan for Proposed Lot 4**  
(currently part of Lot 3 on RP901068)  
LOCAL AUTHORITY: SUNSHINE COAST R.C.  
LOCALITY: Nambour

CLIENT:	<b>BRUCE GRADY</b>	
DATE:	21/10/2020	SCALE: 1:250
COMP FILE:	43246_(Disclosure) Grady.dwg	Level Datum: PM102651
MAP REF:	9444-11233	RL 52.562m AHD(D)
CONTOUR INT:	0.5 m	ORIG POR: 21
DRAWN:	DJ/LF	JOB No: 43246/4b
CHECKED:	AJC	