

Legend

Finished Contours -----25.0-----	Cut Area
Existing Contours -----25.0-----	Fill Area
0.2 + Depth of Fill	

Compaction of any fill material placed on this site shall be completed under inspection and testing services in accordance with AS3798-2007.


Certification of Proposed Allotment 8 Details

This plan illustrates Proposed Lot 8 as approved by The Planning Environment Court order D98 of 2009 dated 15/10/2010 and Sunshine Coast Regional Council Generally in Accordance Request file: REC08/0039.02, dated 4/08/2014, for Reconfiguration of a Lot, and in accordance with Operational Works Permit No. OPW14/0296.02 dated 13/04/2018 and MOTUS Consulting Engineers Drawings No. MC312 Drawing No. C001 dated 24/08/17 and subsequent sheets and amendments as approved by Sunshine Coast Regional Council.

Notes

1. Contours shown are Existing & Final Design levels derived from Detail Survey & Engineers Drawings and are shown at 0.5m intervals. Contours are not suitable for building design purposes.
2. All areas and dimensions are subject to council sealing of the Survey Plan and registration in the Department of Natural Resources and Mines.
3. This Plan is to be used as an attachment under the Land Sales Act to sell Freehold Land off the Plan.
4. Proposed Lot 8 is encumbered by existing Easement B on RP116924 and is to be encumbered by an Easement for Drainage purposes.

Scale 1:300 - Lengths are in Metres.

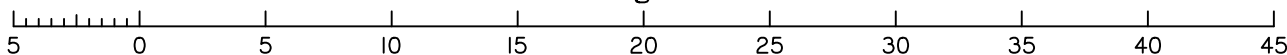

MURRAY & ASSOCIATES
SURVEYORS & TOWN PLANNERS
ACN 075 543 154
Murray Building, 15-17 Currie St. Nambour Ph. (07)5441 2188 P.O. Box 246
Branch Offices at Caboolture Chinchilla Roma Gympie & Emerald
CADASTRAL SURVEYOR

Disclosure Plan for Proposed Lot 8
(currently part of Lot 3 on RP901068)
LOCAL AUTHORITY: SUNSHINE COAST R.C.
LOCALITY: Nambour

CLIENT: **BRUCE GRADY**
DATE: 20/10/2020 SCALE: 1:300
COMP 43246_(Disclosure) Level Datum: PM102651
FILE: Grady.dwg RL 52.562m AHD(D)
MAP REF: 9444-11233
CONTOUR INT: 0.5 m
DRAWN: DJ/LF ORIG POR: 21
CHECKED: AJC JOB No: 43246/8c